

डी०ए०वी० स्कूल, नॉर्थ करणपुरा परियोजना परिसर, टंडवा।

मशहूर नाम - टंडवा

थाना नं० - 58

थाना - टंडवा

परगनः - करणपुरा

जिला - चतरा

पैमाना बहिसाव फी मील 16 इंच

सन् 1911-12



खाता सं०	प्लॉट सं०	रकबा (ए० मे)	भूमि का प्रकार
102	1076 अंश	0.18	रैयती
94	1077 अंश	0.25	रैयती
6	1078 अंश	0.01	रैयती
6	1079 अंश	0.03	रैयती
75	1080 अंश	0.08	रैयती
13	1082 अंश	0.34	रैयती
39	1083 अंश	0.65	रैयती
75	1084	0.43	रैयती
6	1085	0.61	रैयती
102	1100 अंश	0.02	रैयती
99	1105 अंश	0.40	रैयती
92	1106 अंश	1.20	रैयती
128	1107 अंश	0.30	रैयती
73	1108	0.28	रैयती
131	1109 अंश	0.08	रैयती
73	1110 अंश	0.01	रैयती
130	1111 अंश	0.18	रैयती
69	1112 अंश	0.14	रैयती
39	1113 अंश	0.22	रैयती
13	1114 अंश	0.18	रैयती
20	1115 अंश	0.01	रैयती
	कुल	5.60 ए०	


to be here

D. K. Sharma

Principal
DAV Public School
NTPC North Karanpura

A. K. Singh

Manager
DAV Public School
NTPC North Karanpura

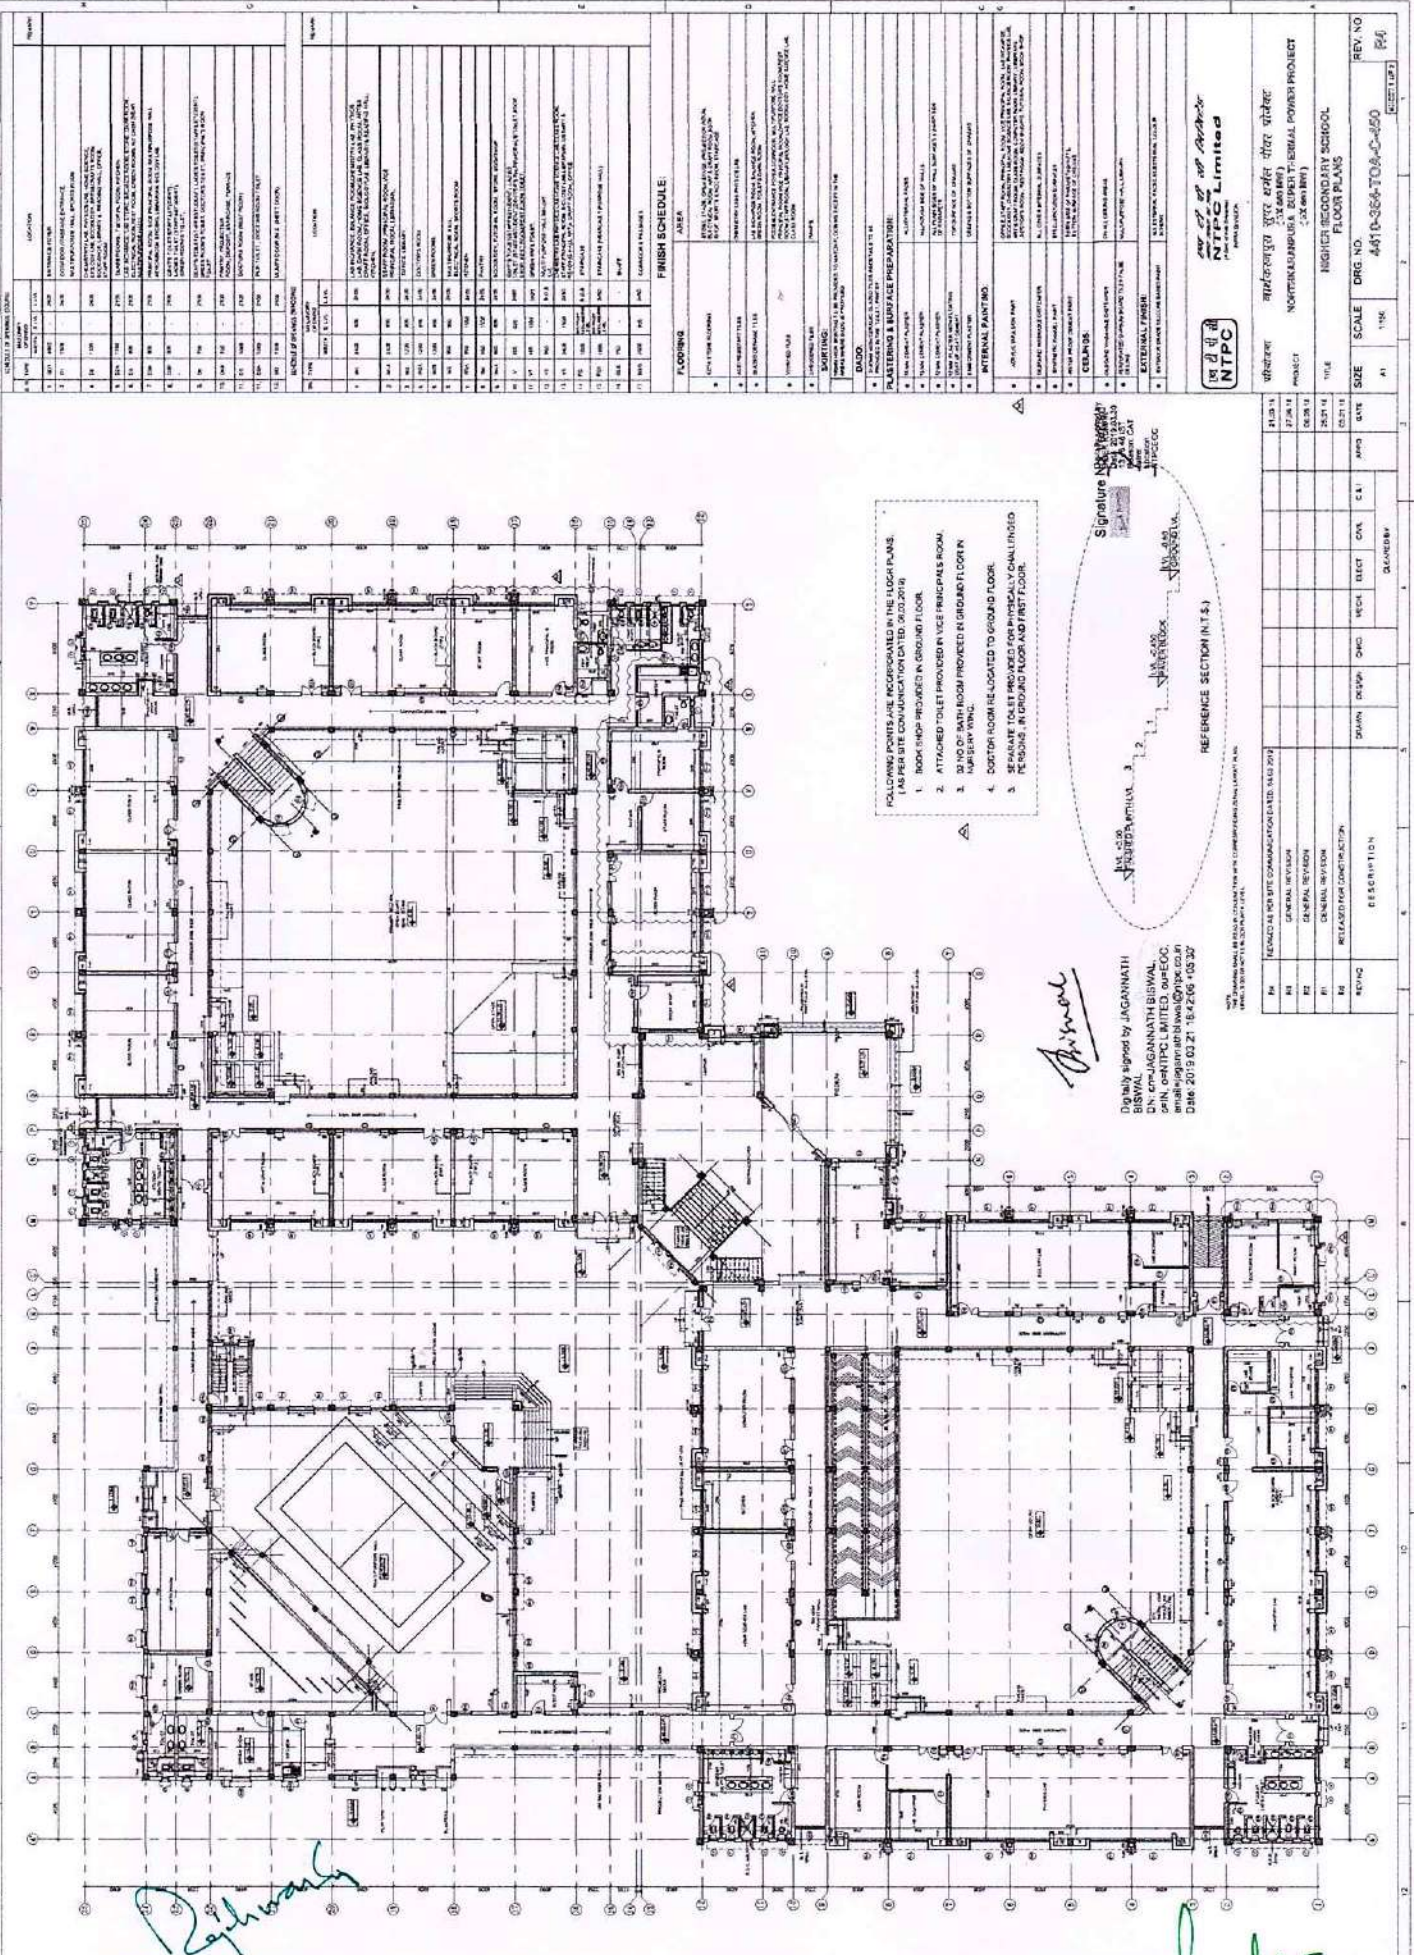

GENERAL FINISH CODE		LOCATION	FINISH
1	100	INTERIOR SURFACES	CONCRETE FINISH
2	100	INTERIOR SURFACES	CONCRETE FINISH
FINISH SCHEDULE

NO.	DESCRIPTION	UNIT	QTY.	REMARKS
1	PLASTER & SURFACE PREPARATION	SQ. METRE		
2	INTERNAL PAINTING	SQ. METRE		
3	EXTERNAL PAINTING	SQ. METRE		
4	CEILING	SQ. METRE		
5	FLOORING	SQ. METRE		
6	WALLS	SQ. METRE		
7	DOORS	NO.		
8	WINDOWS	NO.		
9	STAIRS	SQ. METRE		
10	ROOFING	SQ. METRE		
11	MECHANICAL	SQ. METRE		
12	ELECTRICAL	SQ. METRE		
13	PLUMBING	SQ. METRE		
14	PAINTING	SQ. METRE		
15	GLASS	SQ. METRE		
16	IRONWORK	SQ. METRE		
17	STEELWORK	SQ. METRE		
18	CONCRETE	CUM		
19	BRICKWORK	SQ. METRE		
20	ROOFING	SQ. METRE		
21	MECHANICAL	SQ. METRE		
22	ELECTRICAL	SQ. METRE		
23	PLUMBING	SQ. METRE		
24	PAINTING	SQ. METRE		
25	GLASS	SQ. METRE		
26	IRONWORK	SQ. METRE		
27	STEELWORK	SQ. METRE		
28	CONCRETE	CUM		
29	BRICKWORK	SQ. METRE		
30	ROOFING	SQ. METRE		

FOLLOWING POINTS ARE INCORPORATED IN THE FLOOR PLANS (AS PER SITE COMMUNICATION DATED: 03.03.2019)

1. BOOK SHIP PROVIDED IN GROUND FLOOR.
2. ATTACHED TOILET PROVIDED IN VICE PRINCIPALS ROOM.
3. 30" X 60" BATH ROOM PROVIDED IN GROUND FLOOR IN LAB SERV WING.
4. DOCTOR ROOM LOCATED TO GROUND FLOOR.
5. REAR OFFICE FOR BMS & FIRE ALARMS IN GROUND FLOOR.
6. REAR OFFICE IN GROUND FLOOR AND FIRST FLOOR.

Signature: *NK Vaidya*
 Date: 21/03/2019
 Designation: *Architect*

Digitally signed by *JAGANNATH BISWAL*
 DN: cn=JAGANNATH BISWAL, o=NTPC LIMITED, ou=PROJECT, email=jagannathbiswal@ntpc.co.in, c=IN
 Date: 2019.03.21 15:42:06 +05:30'

REFERENCE SECTION (I.S.)

CLIENT	DAV Public School
PROJECT	NORTH KARANPURA SUPER THERMAL POWER PROJECT
TITLE	HIGHER SECONDARY SCHOOL FLOOR PLANS
SCALE	1:100
DATE	2019/03/21
REV. NO	01
DRG NO	4410-366-T04-C-050
REV. NO	01



NTPC Limited
 NORTH KARANPURA
 SUPER THERMAL POWER PROJECT

REVISION	NO.	DESCRIPTION	DATE
01	1	ISSUED FOR PERMIT	2019/03/21
02	2	GENERAL REVISION	2019/03/21
03	3	GENERAL REVISION	2019/03/21
04	4	GENERAL REVISION	2019/03/21
05	5	GENERAL REVISION	2019/03/21
06	6	GENERAL REVISION	2019/03/21
07	7	GENERAL REVISION	2019/03/21
08	8	GENERAL REVISION	2019/03/21
09	9	GENERAL REVISION	2019/03/21
10	10	GENERAL REVISION	2019/03/21
11	11	GENERAL REVISION	2019/03/21
12	12	GENERAL REVISION	2019/03/21
13	13	GENERAL REVISION	2019/03/21
14	14	GENERAL REVISION	2019/03/21
15	15	GENERAL REVISION	2019/03/21
16	16	GENERAL REVISION	2019/03/21
17	17	GENERAL REVISION	2019/03/21
18	18	GENERAL REVISION	2019/03/21
19	19	GENERAL REVISION	2019/03/21
20	20	GENERAL REVISION	2019/03/21

Principals

Manager

Principal
 DAV Public School
 NTPC North Karanpura

Manager
 DAV Public School
 NTPC North Karanpura


This document is the property of NTPC Limited. Any part of this document will be treated as confidential by anyone without the written permission.



DAV Public School
NTPC Limited

PROJECT: 4410-304-TOA-C-450
TITLE: NTPC SECONDARY SCHOOL FLOOR PLANS
SCALE: 1:150
Dwg. No. 4410-304-TOA-C-450
REV. NO. P/4

REV. NO.	DESCRIPTION	DATE	BY	CHKD.	APPD.	DATE
01	ISSUED FOR CONSTRUCTION					
02	GENERAL REVISION					
03	GENERAL REVISION					
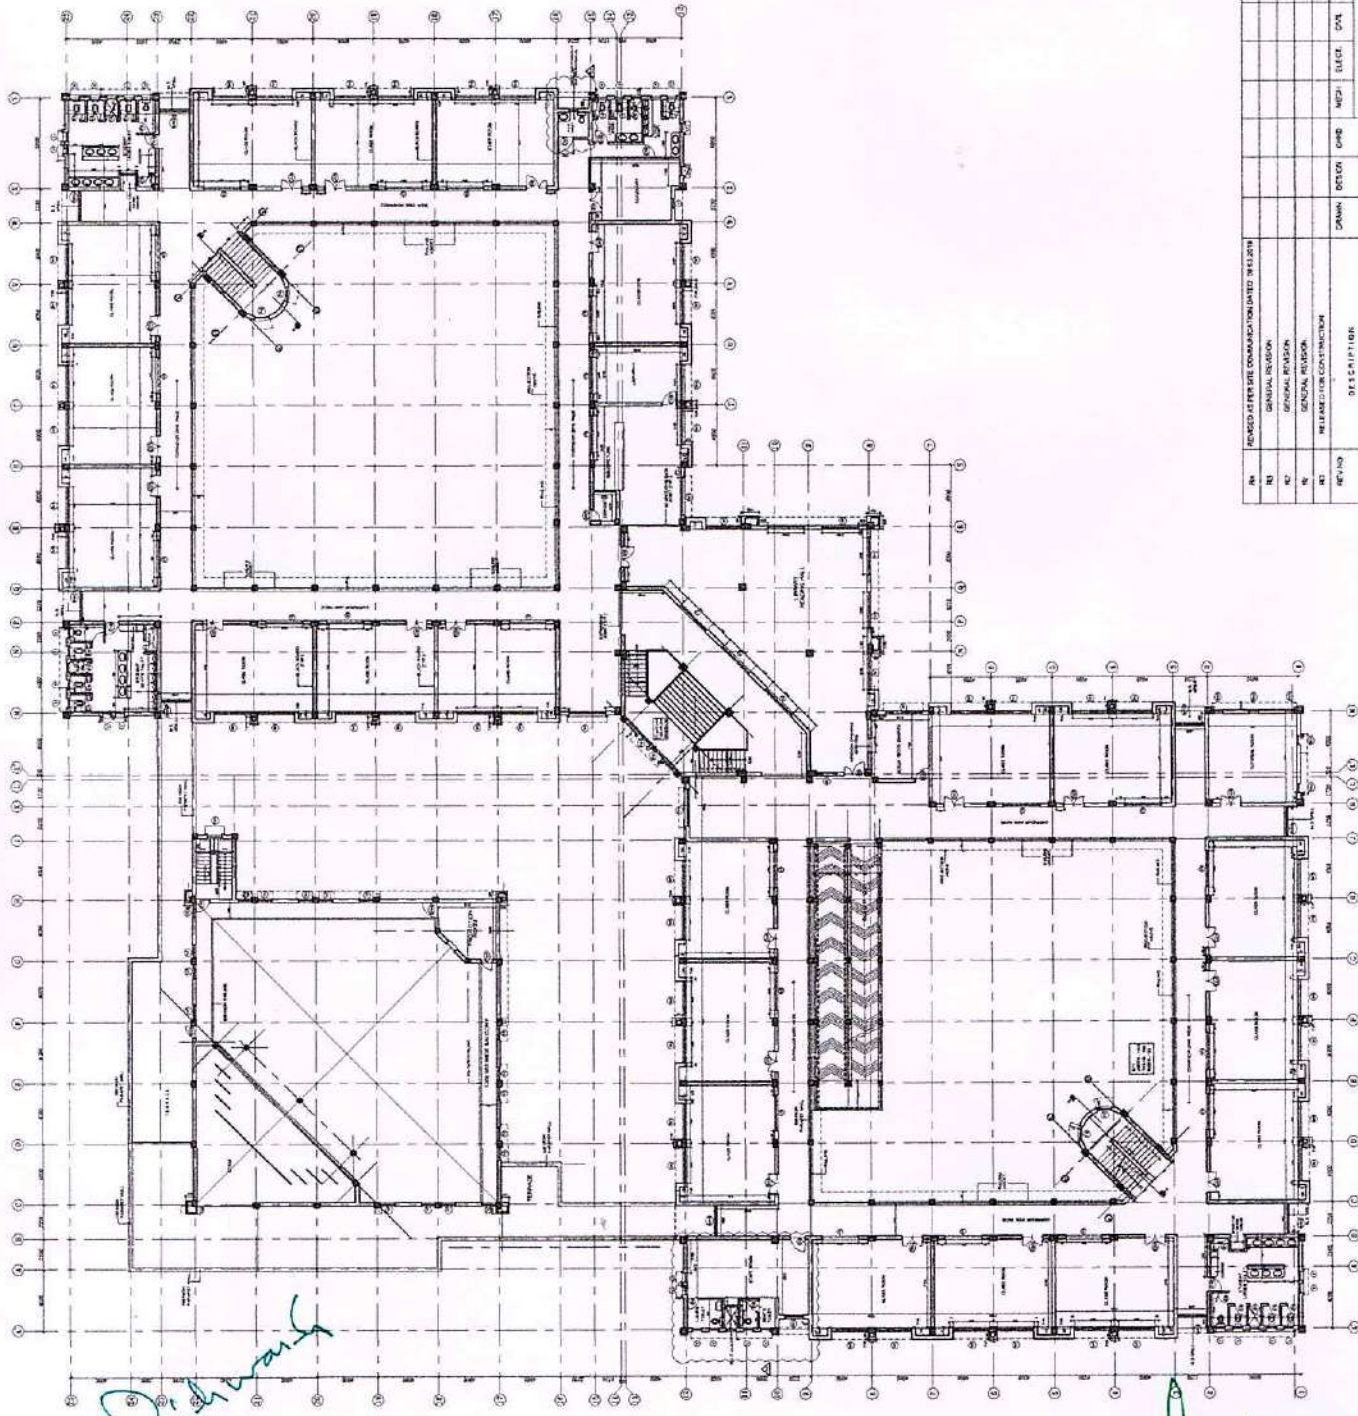

D. K. Singh
Principal


DAV Public School
NTPC North Karanpura

[Signature]
Manager

DAV Public School
NTPC North Karanpura


This document is the property of NTPC Limited. No part of this document shall be reproduced by any means without the written permission.

DRG NO. 66310-386-TDA-C-008

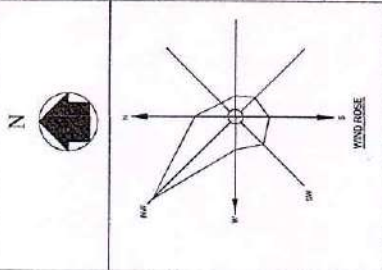

Sanjay Kumar Saxena

Digitally signed by sanjay kumar saxena
 DN: cn=sanjay kumar saxena,
 c=IN, o=NTPC, ou=TF-Infra,
 email=sksaxena04@ntpc.co.in
 Date: 2018.01.29 17:41:19 +05'30'

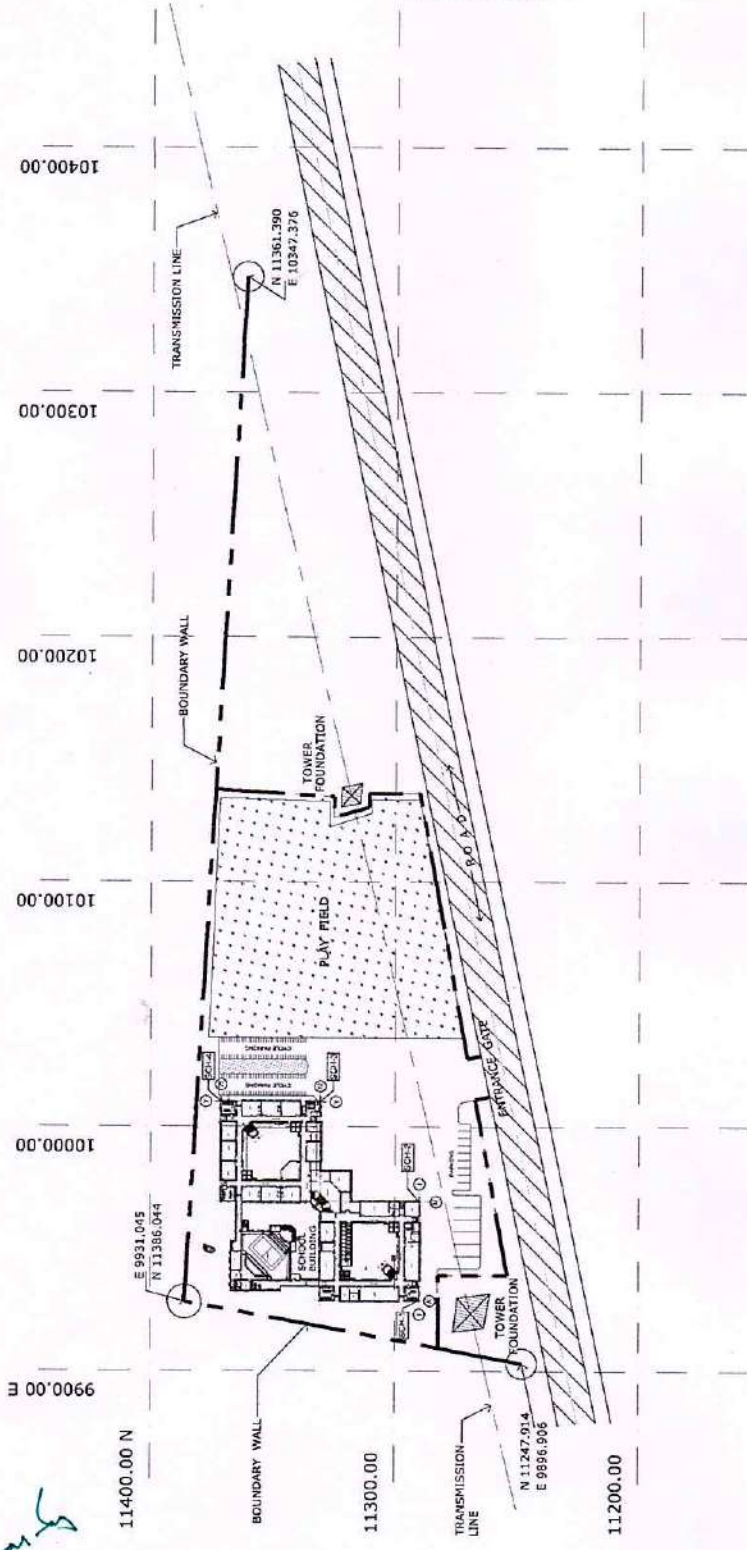

Signature: *Sanjay Kumar Saxena*
 Digitally signed by Sanjay Kumar Saxena
 DN: cn=Sanjay Kumar Saxena, o=NTPC, ou=TF-Infra, email=sksaxena04@ntpc.co.in, c=IN

BLOCK REFERENCE POINTS & COORDINATES

SN	BUILDINGS	BLOCK REF. POINTS	N-CO-ORDINATE	E-CO-ORDINATE	FINISHED PLINTH LVL.
1.	SCHOOL	SCH-1	11200.04	8226.96	444.00
		SCH-2	11260.04	8669.32	
		SCH-3	11300.04	10310.82	
		SCH-4	11371.87	10070.02	

NTPC
 North Thermal Power Corporation Limited
 110001, New Delhi-110001
 (EX-600 MW)
 NORTH KARNAPURA SUPER THERMAL POWER PROJECT
 (2X 600 MW)
 HS SCHOOL, JHRA.

SCALE	1:100
DRG NO.	66310-386-TDA-C-008
REV NO.	RD

NO	REVISION	DESCRIPTION	DATE	BY	CHKD	APPD	DATE


Sanjay Kumar Saxena

Principal
 DAV Public School
 NTPC North Karanpura

Sanjay Kumar Saxena

Manager
 DAV Public School
 NTPC North Karanpura

This document is the property of NTPC Limited. No part of the document shall be reproduced by any means without the written permission.

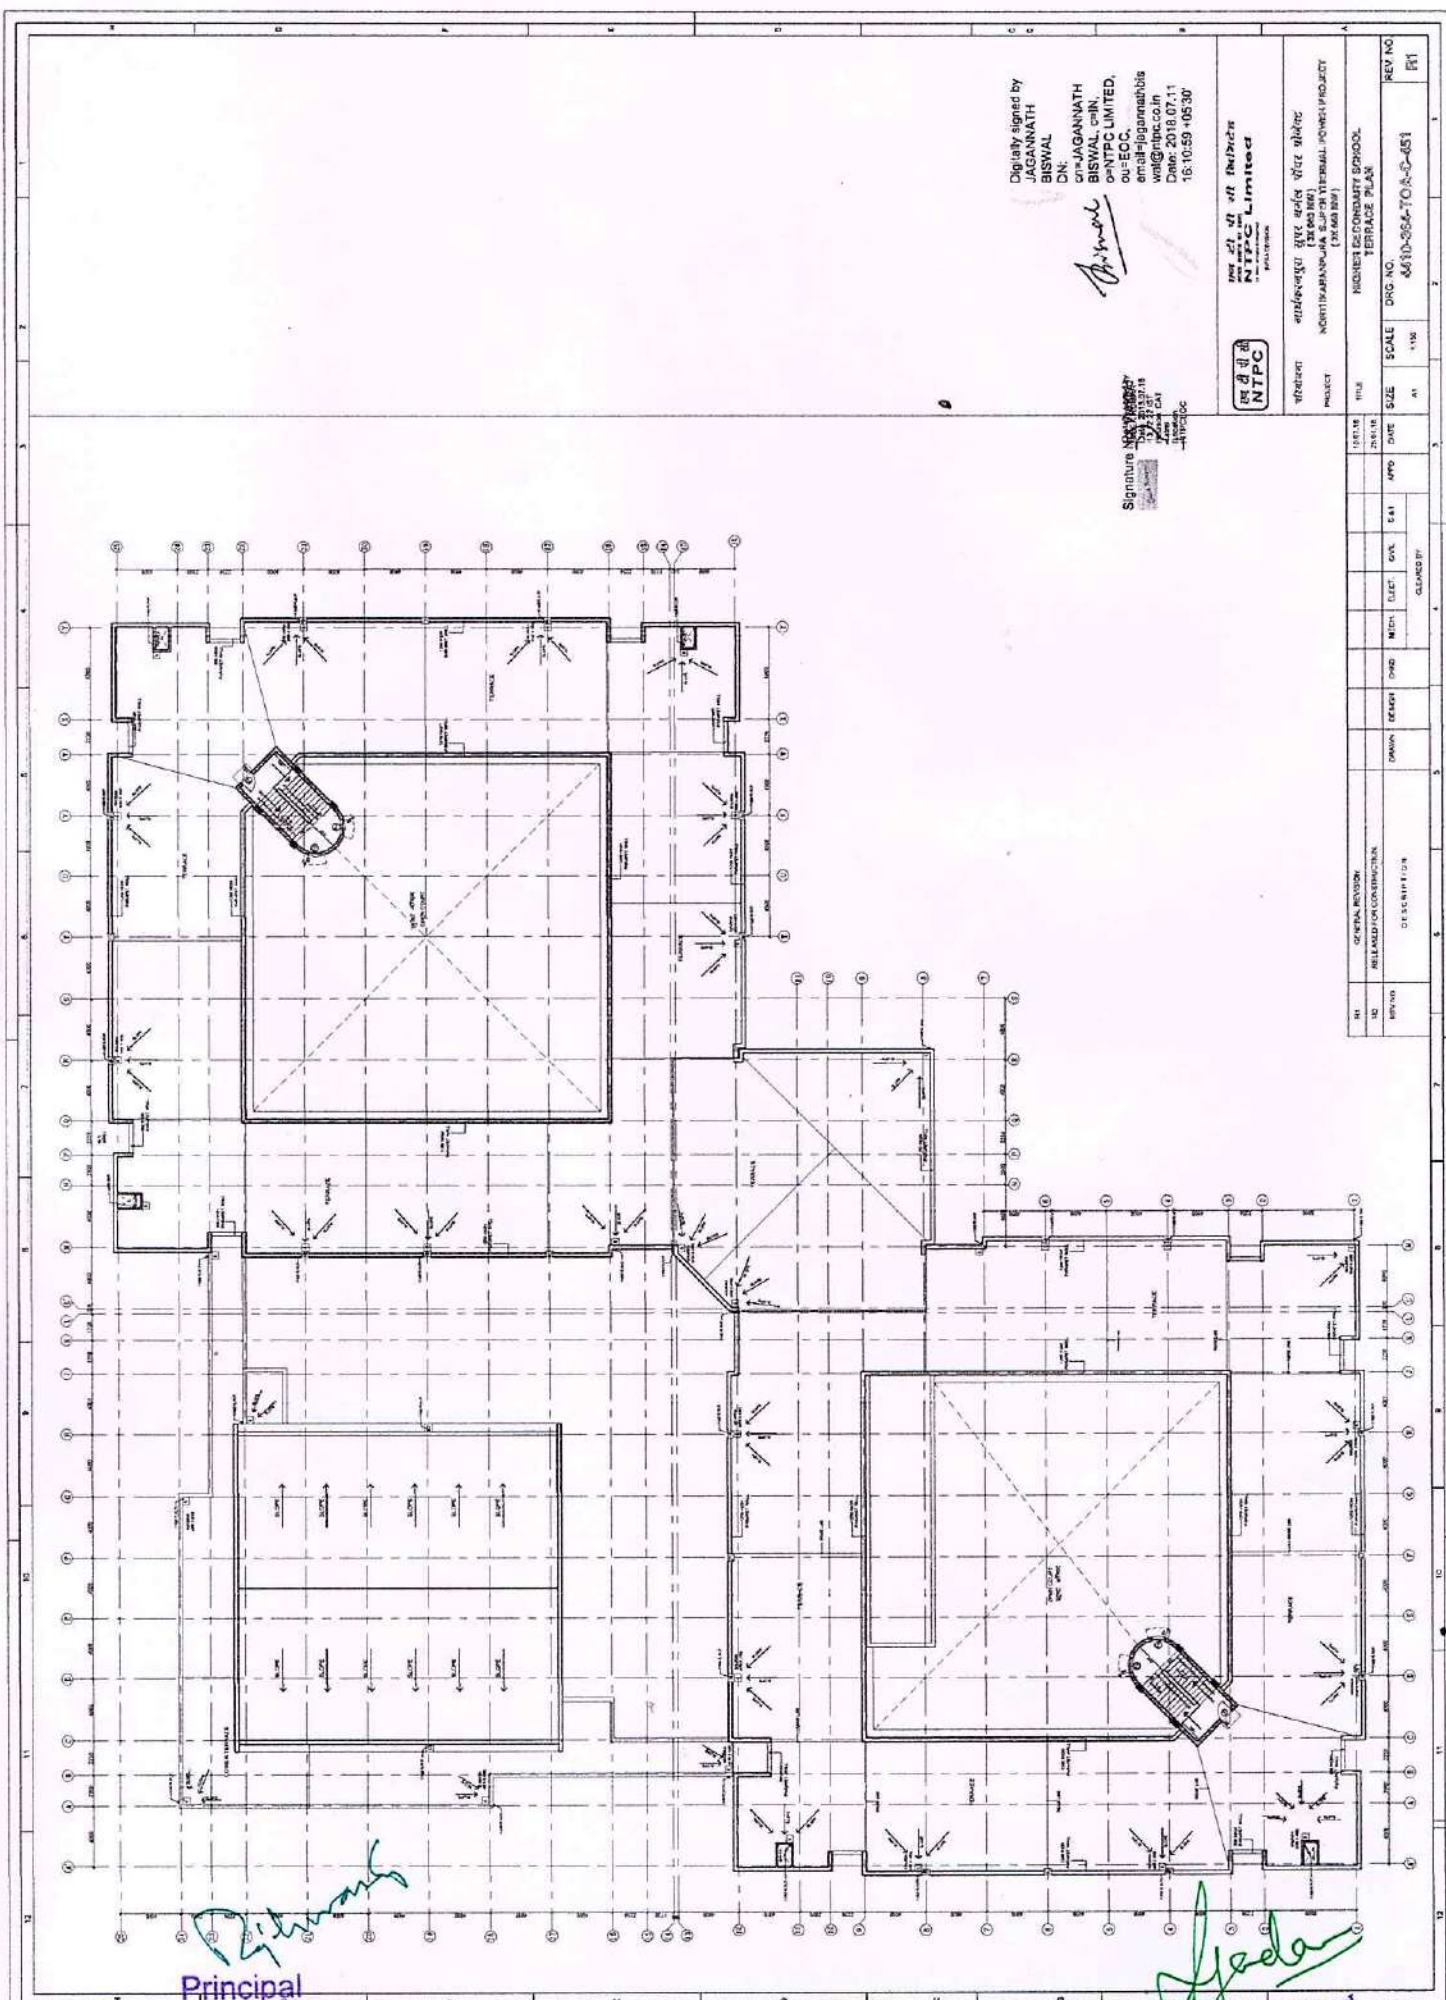

Digitally signed by
**JAGANNATH
 BISWAL**
 DN:
 cn=**JAGANNATH
 BISWAL**, o=**NTPC LIMITED**,
 ou=**ECC**,
 email=**jjagannathbis
 wal@npsc.co.in**
 Date: 2018.07.11
 16:10:59 +05'30'

Jagannath Biswal

Signature
 2018.07.11
 16:10:59 +05'30'



NTPC Limited
 CORPORATION

PROJECT: **सर्वोपयोगी शैक्षिक संशोधन परियोजना (श्रीमदश्री)**
 NORTH KARNAPURA SUPER TERRACE PROJECT (SRIMADSHRI)
 HIGHNESS SECONDARY SCHOOL
 TERRACE PLAN

REV NO	DATE	BY	CHKD	APPD	DATE	SCALE	DRG NO.	REV NO
01						1:100	6610-066-T03-0451	01
GENERAL DIVISION								
REVISIONS								
DESCRIPTION								

[Signature]

Principal
DAV Public School
NTPC North Karanpura

[Signature]

Manager
DAV Public School
NTPC North Karanpura

This document is the property of NTPC Limited. It is to be used only for the purpose for which it is issued. It is not to be reproduced or transmitted in any form or by any means, electronic, mechanical, photocopying, recording, or by any information storage and retrieval system, without the prior written permission of NTPC Limited.




સા.પી.એલ. સી. સેક્ટર
NTPC Limited
 નોન પ્રોફિટ ઓર્ગાઇઝેશન

વતીકર: સુભાષચંદ્ર વેદા એન્ડ ઓફીસ
 (સુભાષચંદ્ર વેદા)
 પ્રોજેક્ટ: નોન પ્રોફિટ ઓર્ગાઇઝેશન સુવિકાસ પ્રોજેક્ટ
 (સુભાષચંદ્ર વેદા)


ટાઇટલ: ડી.એવ. સી. સેક્ટર
 ડ્રગ. નો: 6610-36A-T0A-C-652
 સ્કેલ: 1/20
 ડ્રગ. નો: 6610-36A-T0A-C-652
 રીવ. નો: 01

ક્ર. નં.	વિવરણ	કોન્ટ્રોલિંગ ઇન્જિનીયર	સી.ઈ.	એચ.ઈ.	એલ.ઈ.	સી.ઈ.	એચ.ઈ.	એલ.ઈ.
01	જનરલ રીવિઝન							
02	રિલીઝ ઓફ કોન્ટ્રાક્ટર							
03	રિવિઝન							


સાઇનચર: NTPC લિમિટેડ
 23/03/2011
 ડી.એવ. સી. સેક્ટર
 નોન પ્રોફિટ ઓર્ગાઇઝેશન

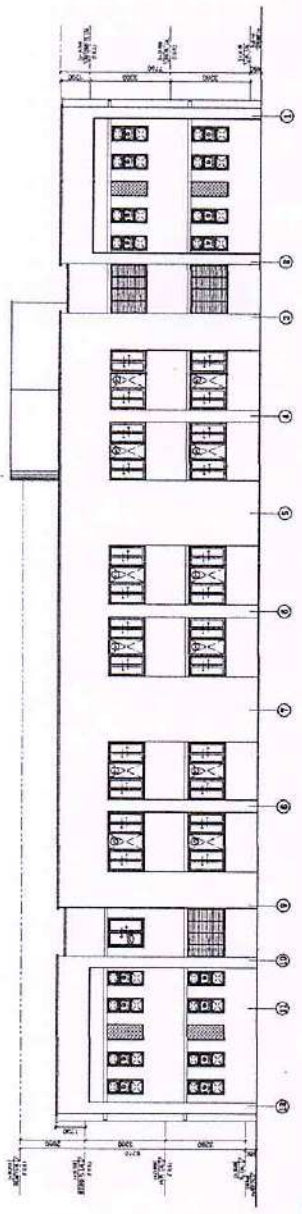


ELEVATION SIDE - D (PART-1)

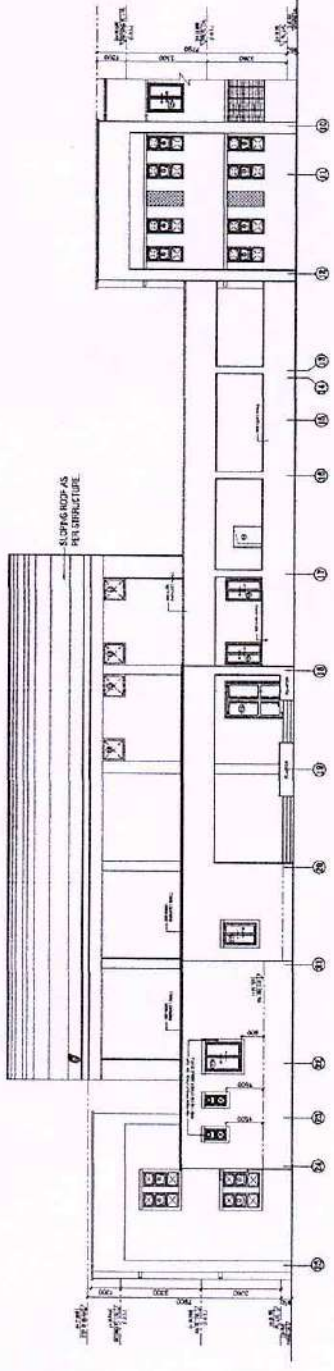

ELEVATION SIDE - D (PART-2)

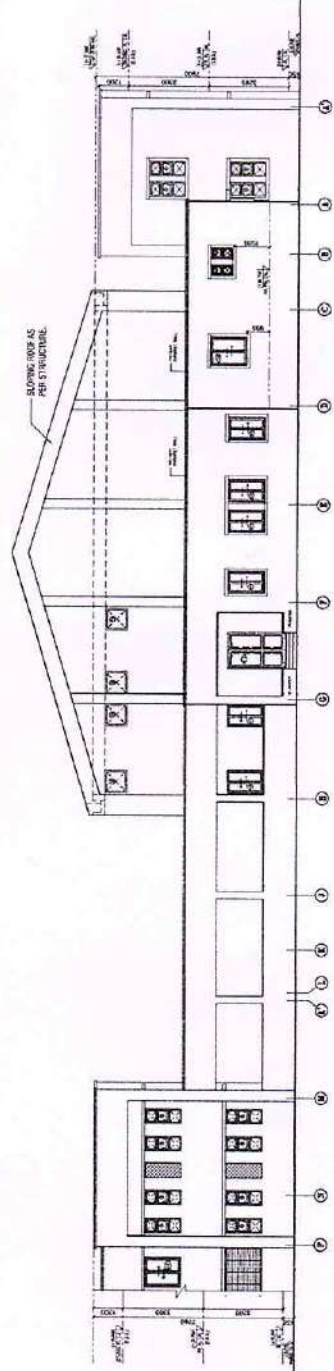

ELEVATION SIDE - C (PART-1)

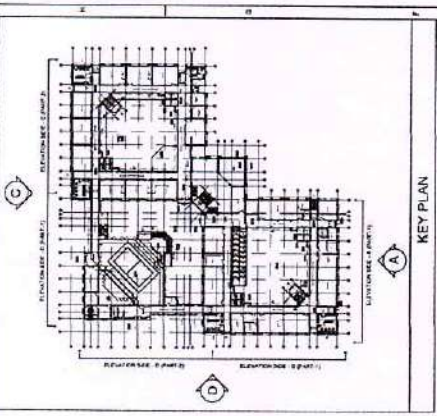

KEY PLAN


D. J. ...
 Principal

DAV Public School
 NTPC North Karanpura


A. ...
 Manager

DAV Public School
 NTPC North Karanpura


આ દસ્તાવેજ અને તેના પરના ચિત્રો NTPC લિમિટેડના સંપત્તિ છે. તેમની સંમતિ વિના કોઈપણ અન્ય હેતુ માટે તેમની સંમતિ વિના નથી વાપરી શકાય.

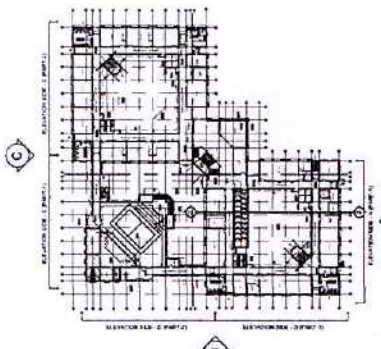


KEY PLAN

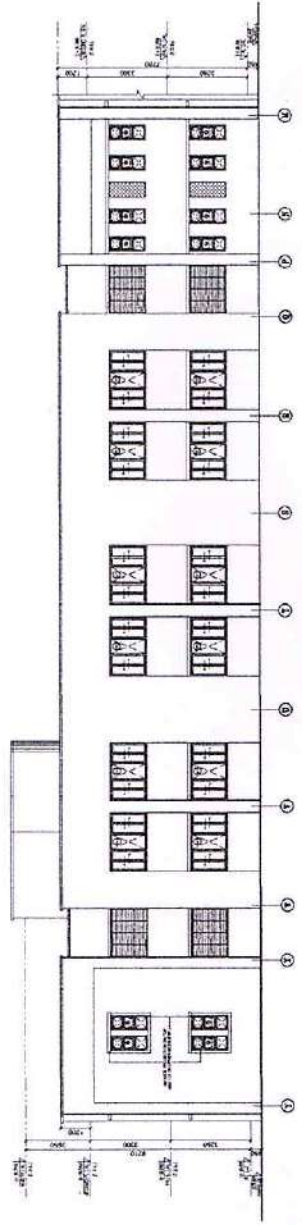

ELEVATION SIDE - C (PART-2)

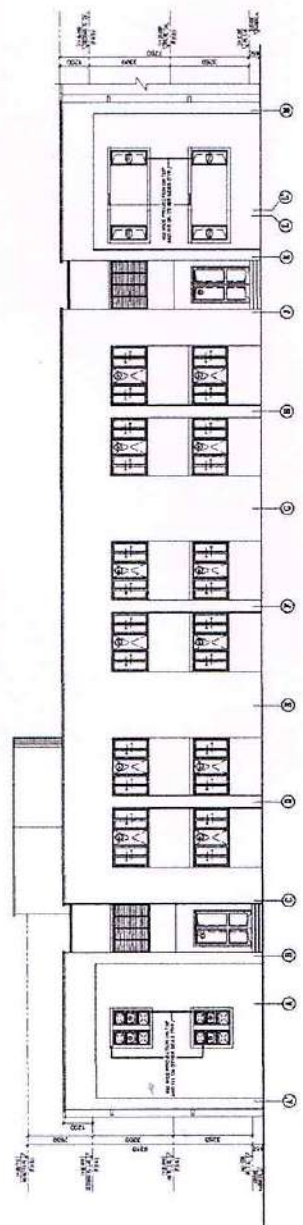

ELEVATION SIDE - A (PART-1)

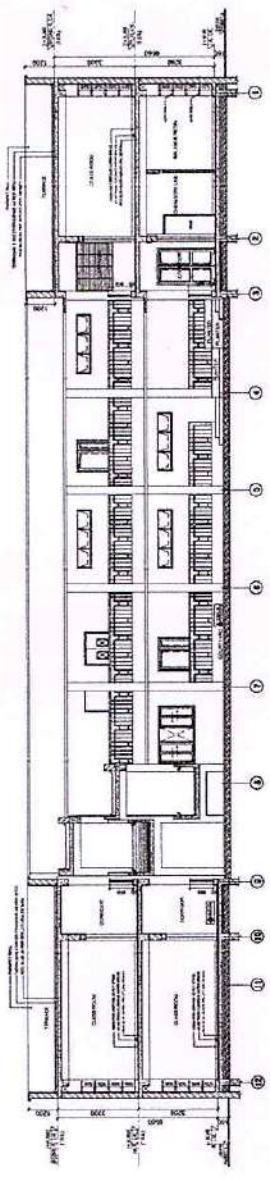

SECTION 2.2

DAV Public School
NTPC North Karanpura
 PROJECT: **REVISIONS FOR WORK ORDER**
 PROJECT: **REVISIONS FOR WORK ORDER**
 PROJECT: **REVISIONS FOR WORK ORDER**

REV. NO.	DESCRIPTION	DATE	BY	CHKD.	APPD.	SCALE	DATE	REV. NO.
01	ISSUED FOR TENDER					1:100		01
02	REVISIONS FOR WORK ORDER							02
03	REVISIONS FOR WORK ORDER							03
04	REVISIONS FOR WORK ORDER							04
05	REVISIONS FOR WORK ORDER							05
06	REVISIONS FOR WORK ORDER							06
07	REVISIONS FOR WORK ORDER							07
08	REVISIONS FOR WORK ORDER							08
09	REVISIONS FOR WORK ORDER							09
10	REVISIONS FOR WORK ORDER							10
11	REVISIONS FOR WORK ORDER							11
12	REVISIONS FOR WORK ORDER							12

Dishwanj

Principal
 DAV Public School
 NTPC North Karanpura

Arjun

Manager
 DAV Public School
 NTPC North Karanpura

This document is the property of NTPC Limited. It is to be used only for the project mentioned herein. It is not to be distributed to any other person without the written permission of the Project Director.